

Features & Benefits

Internal Offset Framing

1. Framing

The Crestlite® Internal Offset Framing offers a commercial look for apartments, high end residential, or where ever a commercial frame is required. This robust frame allows for large fixed lite applications for greater viewing area. Overall frame width is 25mm x 102mm

Crestlite® Internal Offset Framing has been designed to have any of the Trend® or Quantum® window ranges of product inserted into the frame in either single or double glazed configurations.

2. Glazing

The Crestlite® Internal Offset Framing has a number of glazing options for energy efficiency and acoustic requirements. Glazing is available in 5mm toughened glass through to 25mm double glazed units. Large single lite windows are available.

3. Energy Efficiency Options



Trend® Thermashield® in various glazing styles are available to help reduce energy consumption. Trend® Thermashield® means greater control, bigger savings and most importantly one less thing to worry about.

4. Acoustic options

SoundMizer® acoustic solutions can range in various STC ratings. SoundMizer® acoustic solutions can reduce aircraft, highway traffic, railway and other annoying noise problems. For information or technical details contact Trend®.

5. Finishes

Powdercoated finishes are available in a range of colours and finishes including Warranty Powders and Anodised options to suit most commercial applications.

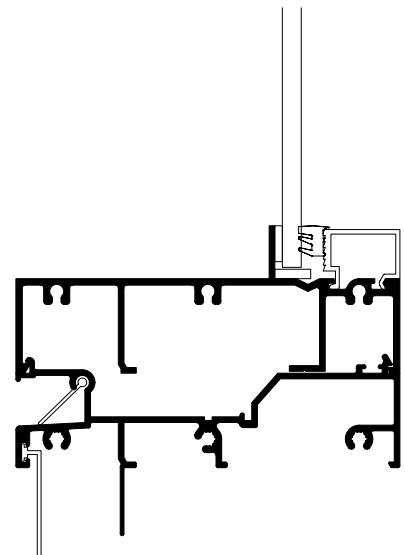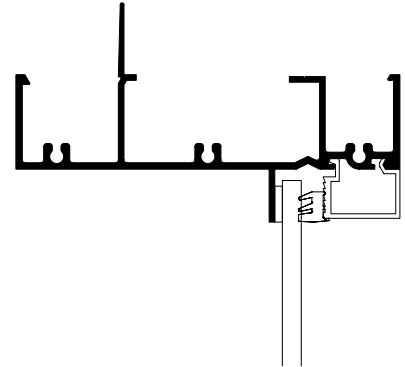


Please note that drawings are not to scale

Internal Offset Framing | C-CR-OF | Mk-4 | 1 Jul 2009

Installation

Internal Offset Framing | Building In Details | **Generic Detail**







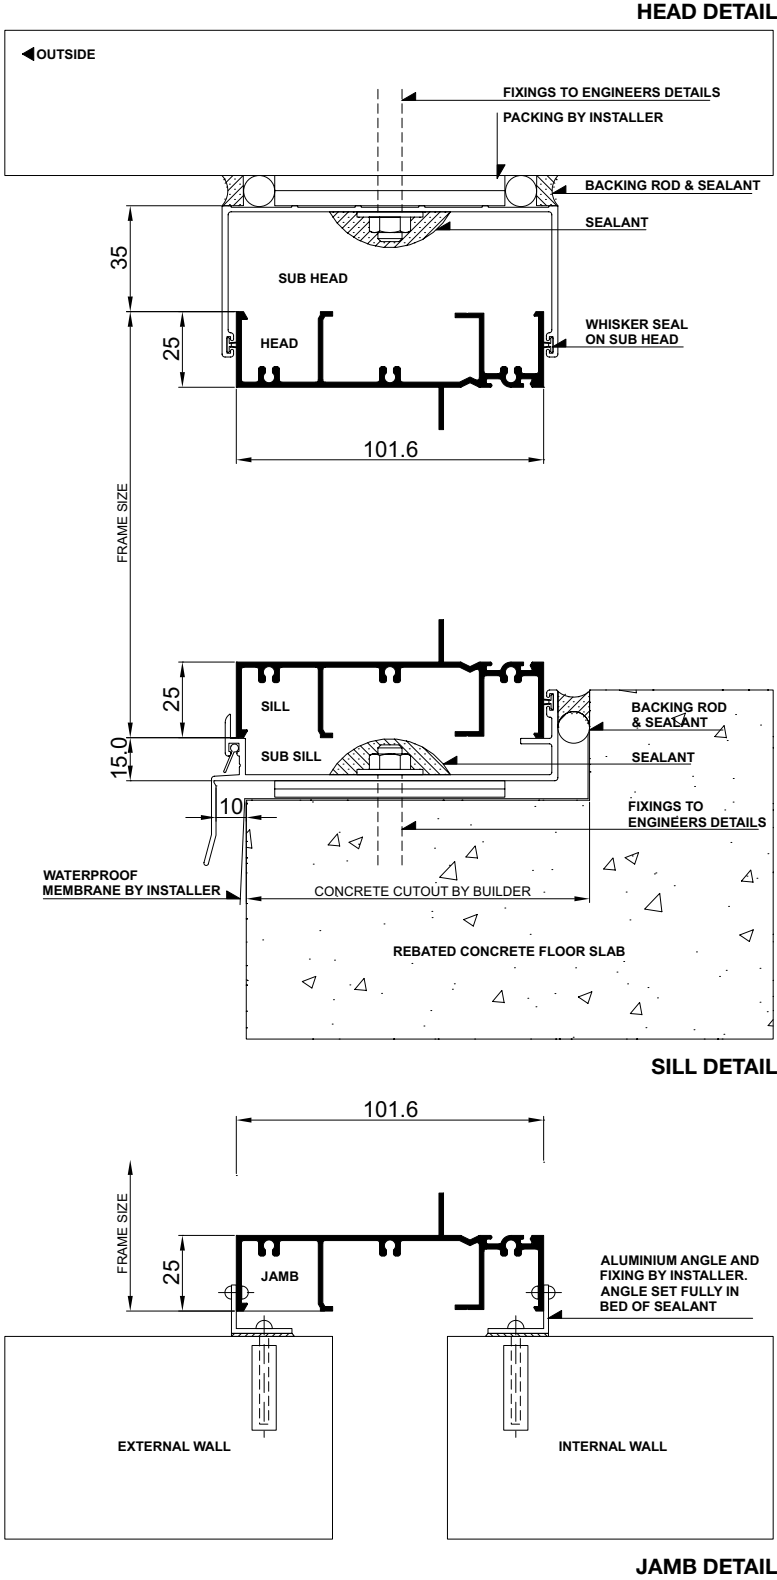


Please note that drawings are not to scale
Internal Offset Framing | C-CR-OF | Mk-4 | 1 Jul 2009

Confidentiality Notice: This document and the information it contains are copyright and confidential to Trend® Windows & Doors Pty Limited. Disclosure, use and copying in any form whatsoever, except as authorised by Trend® Windows & Doors in writing, are strictly prohibited. Patents and Design Registrations pending.

Cross Sectional Views

Internal Offset Framing | **Two Lite**

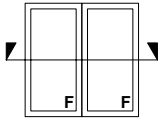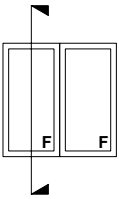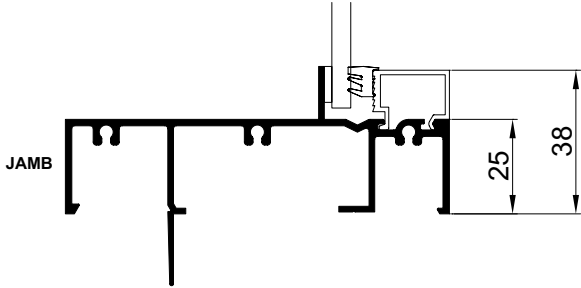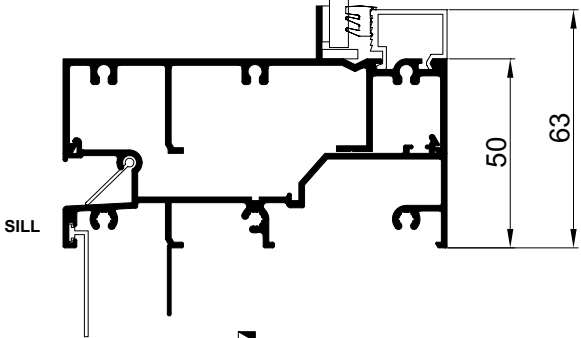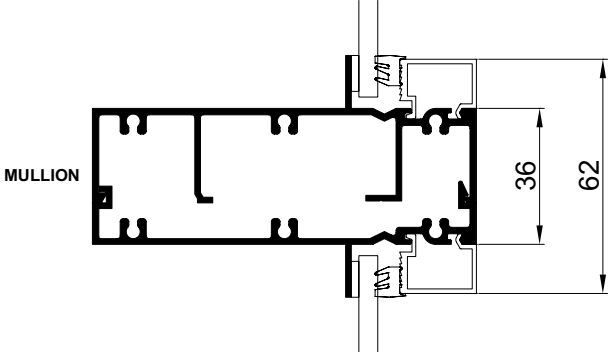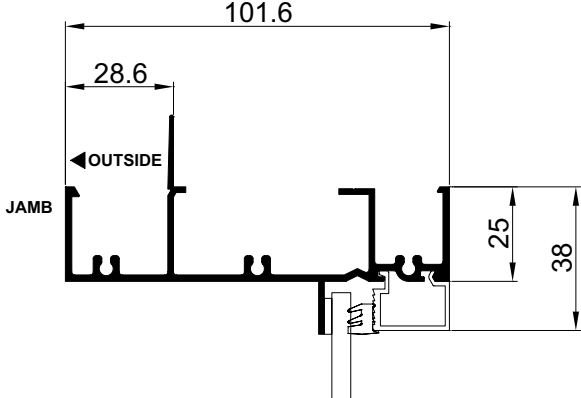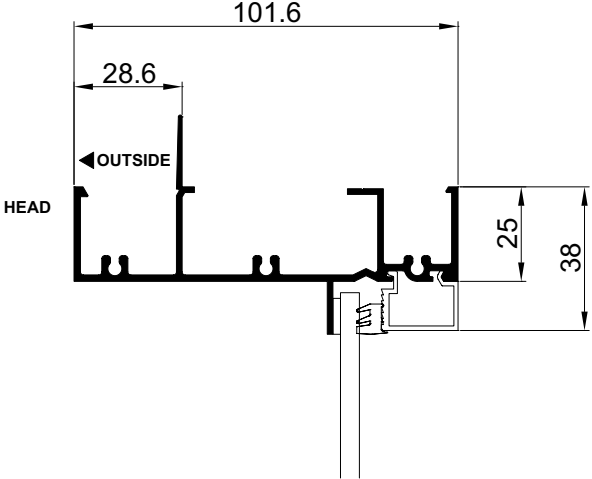

Please note that drawings are not to scale
Internal Offset Framing | C-CR-OF | Mk-4 | 1 Jul 2009

Confidentiality Notice: This document and the information it contains are copyright and confidential to Trend® Windows & Doors Pty Limited. Disclosure, use and copying in any form whatsoever, except as authorised by Trend® Windows & Doors in writing, are strictly prohibited. Patents and Design Registrations pending.